

黎平县双凤小区曹东生宗地

方案设计

黔东南锦屏县众鼎建筑设计院


A252002667




2024. 12

经济技术指标:


1. 用地面积: 131.2平方米
2. 建筑占地面积: 94.28平方米
3. 建筑面积: 377.12平方米
4. 建筑层数: 4层
5. 建筑高度: 12.6米(檐口)
6. 建筑密度: 71.86%
7. 容积率: 2.87

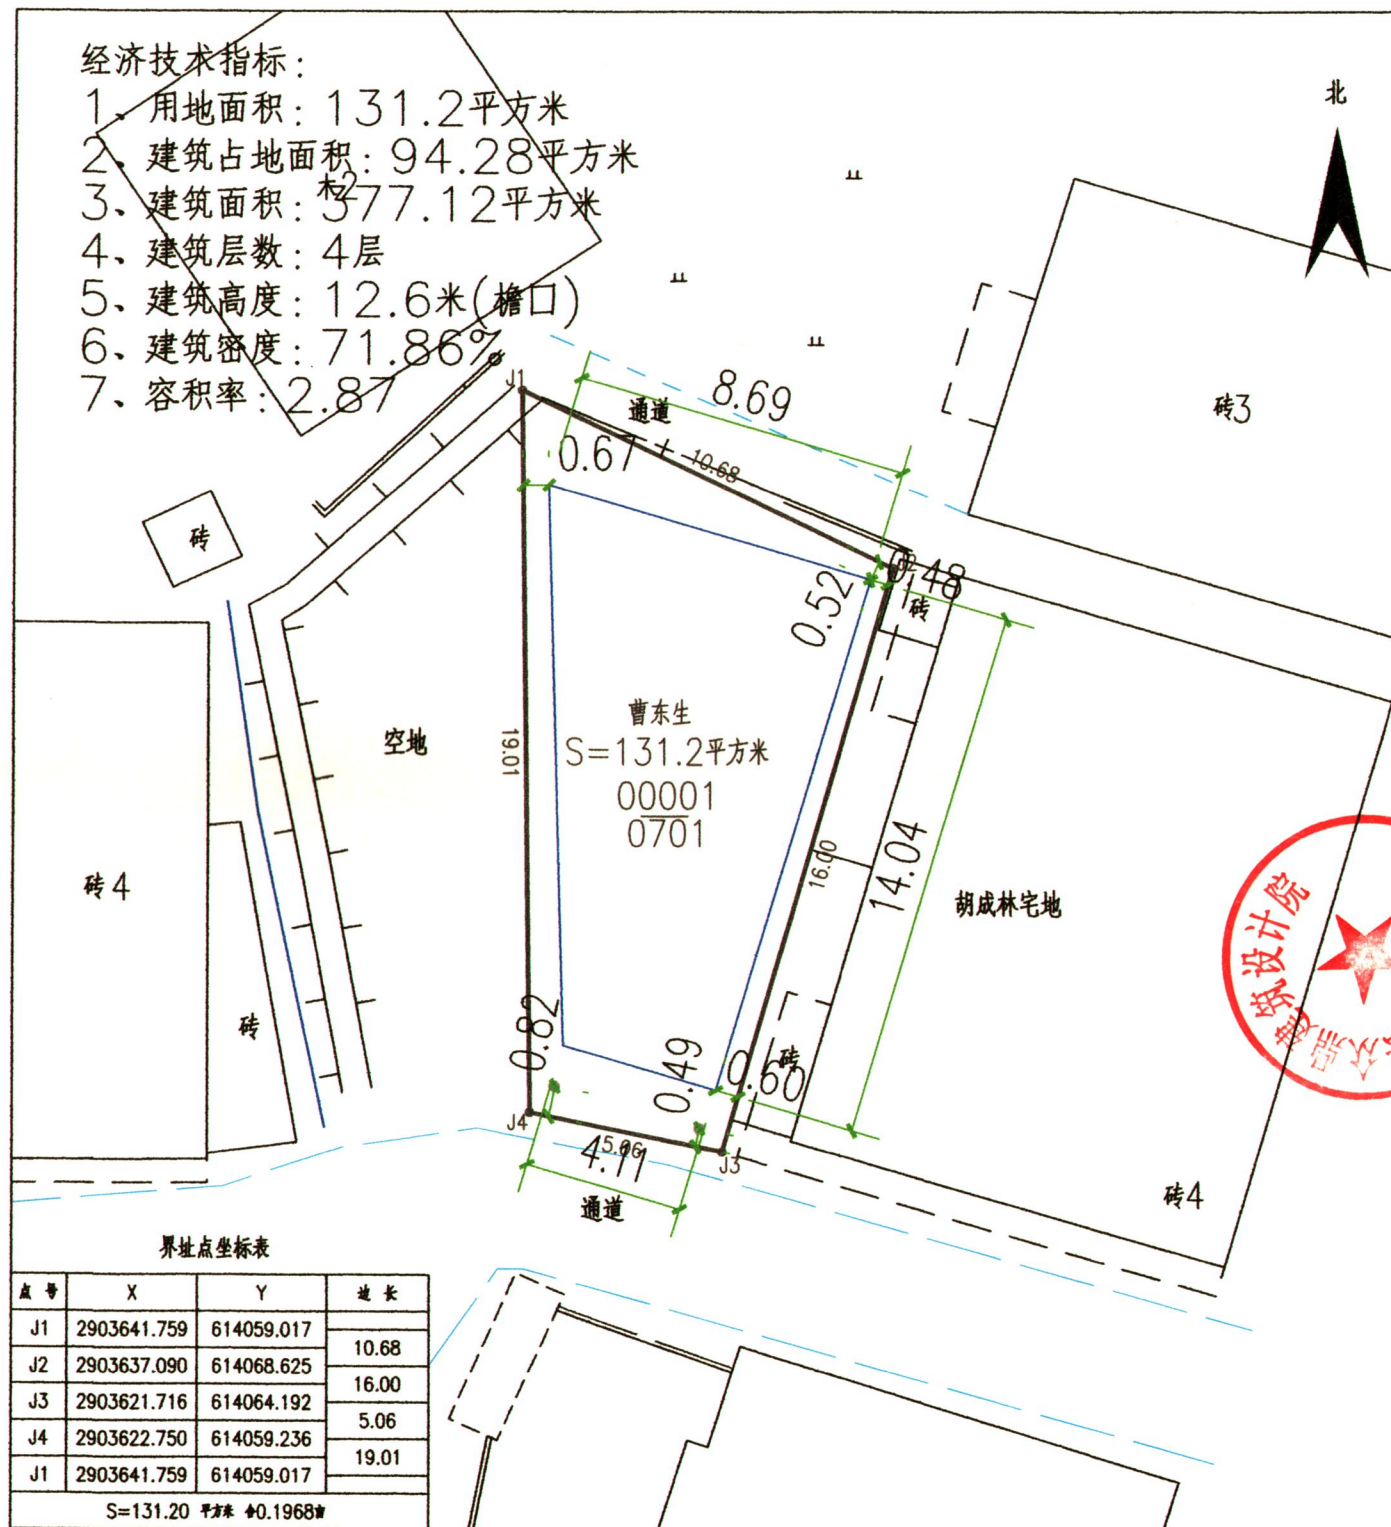

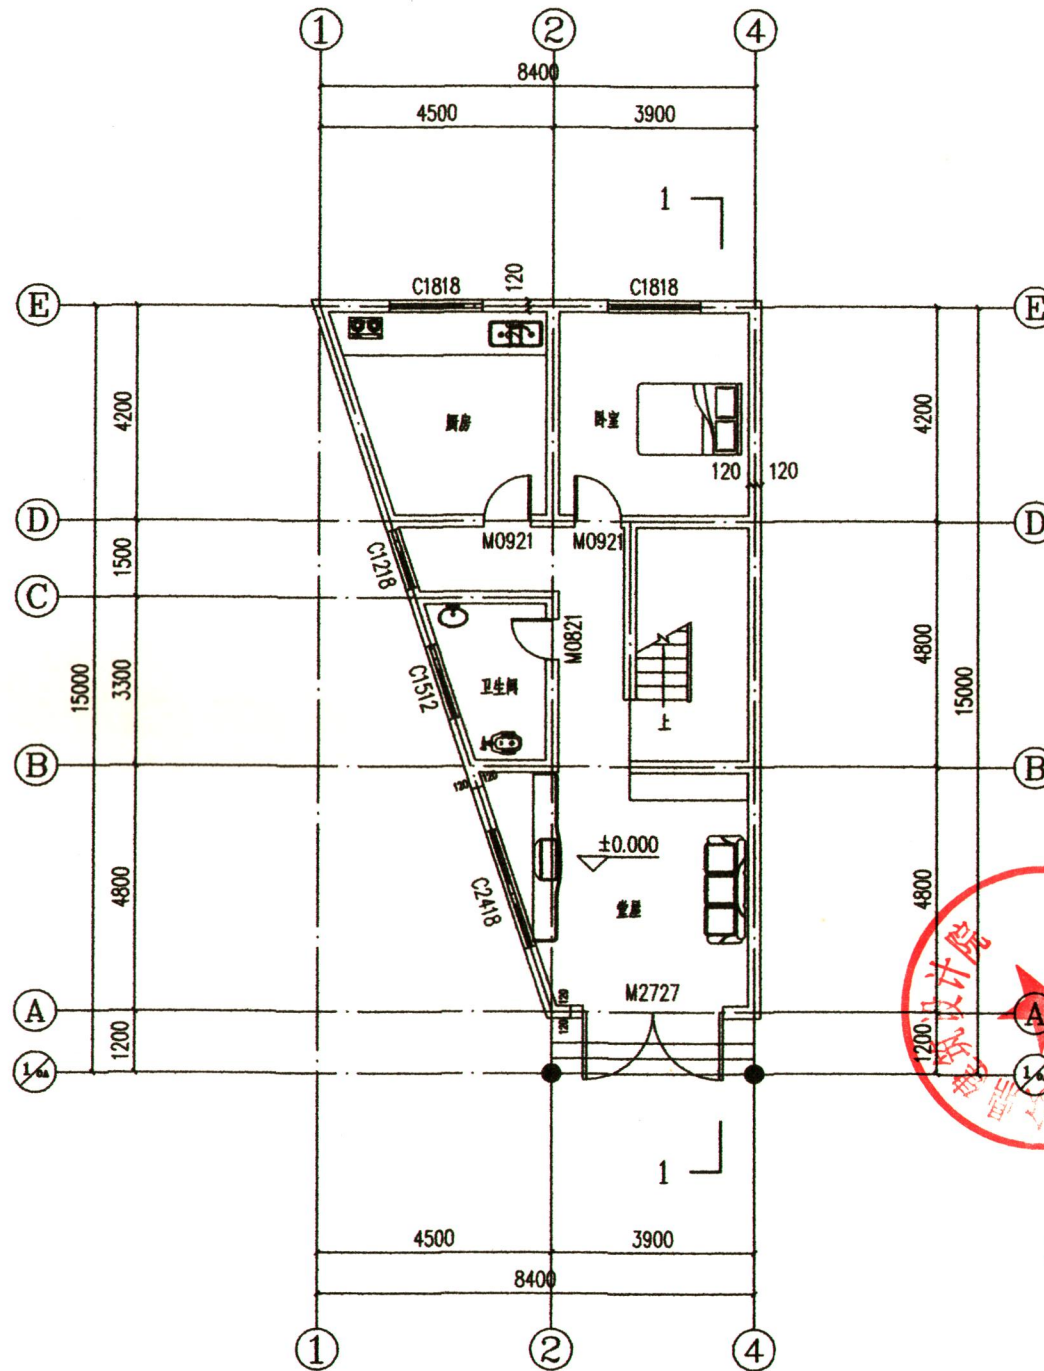



一层平面图 1:100

建筑面积
94.28m²

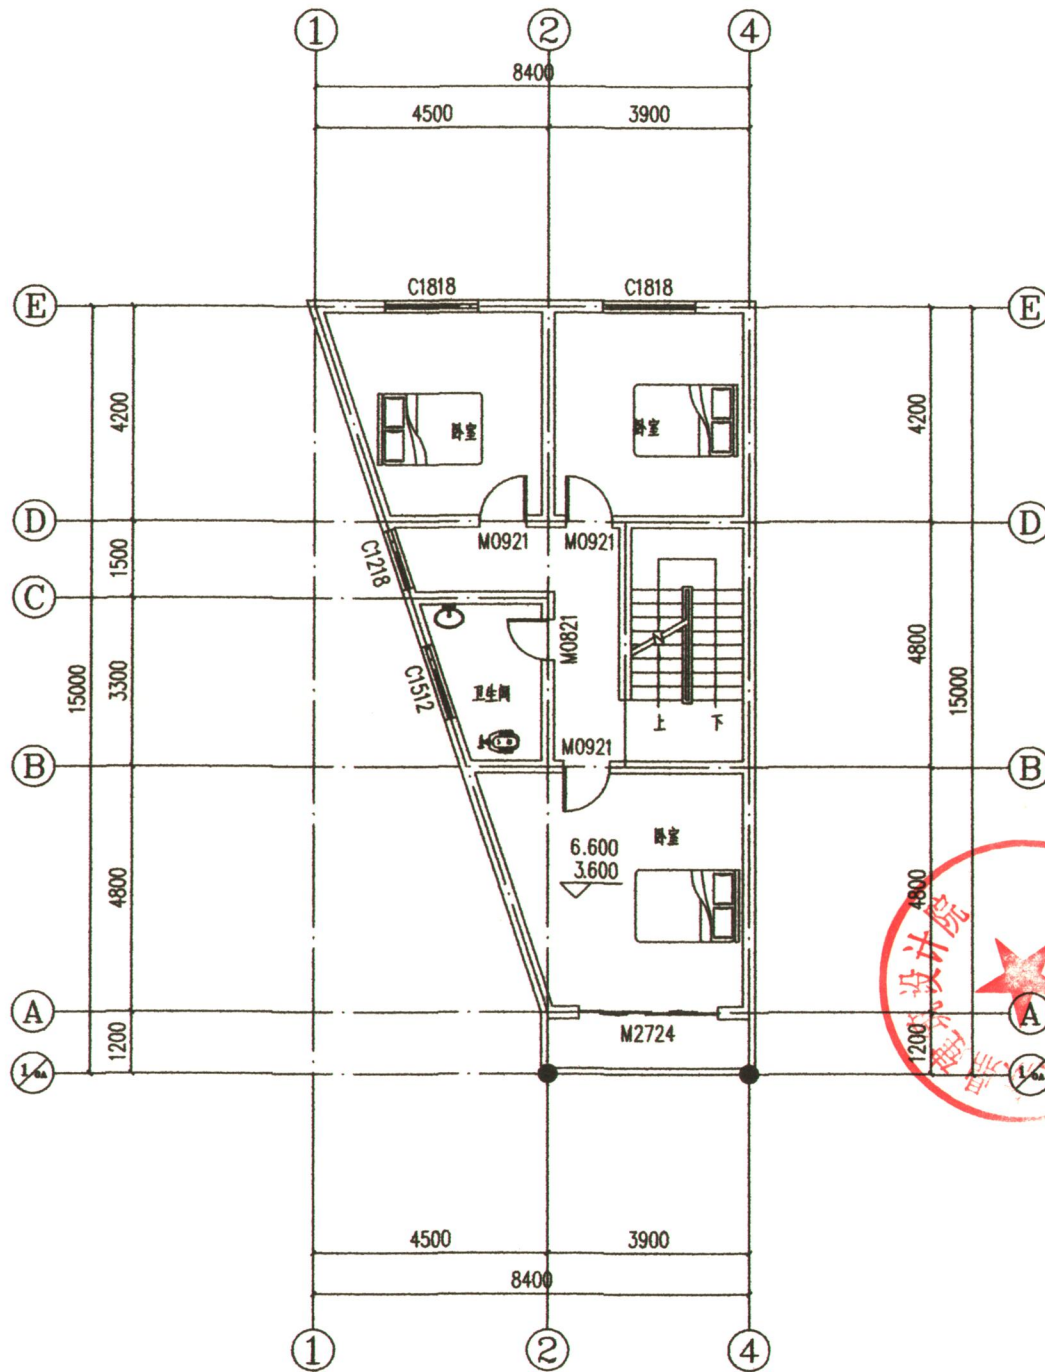


二~三层平面图 1:100


建筑面积
94.28m²

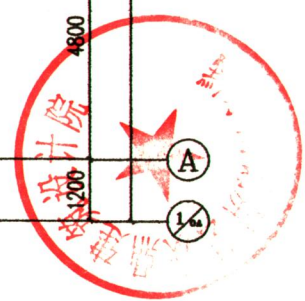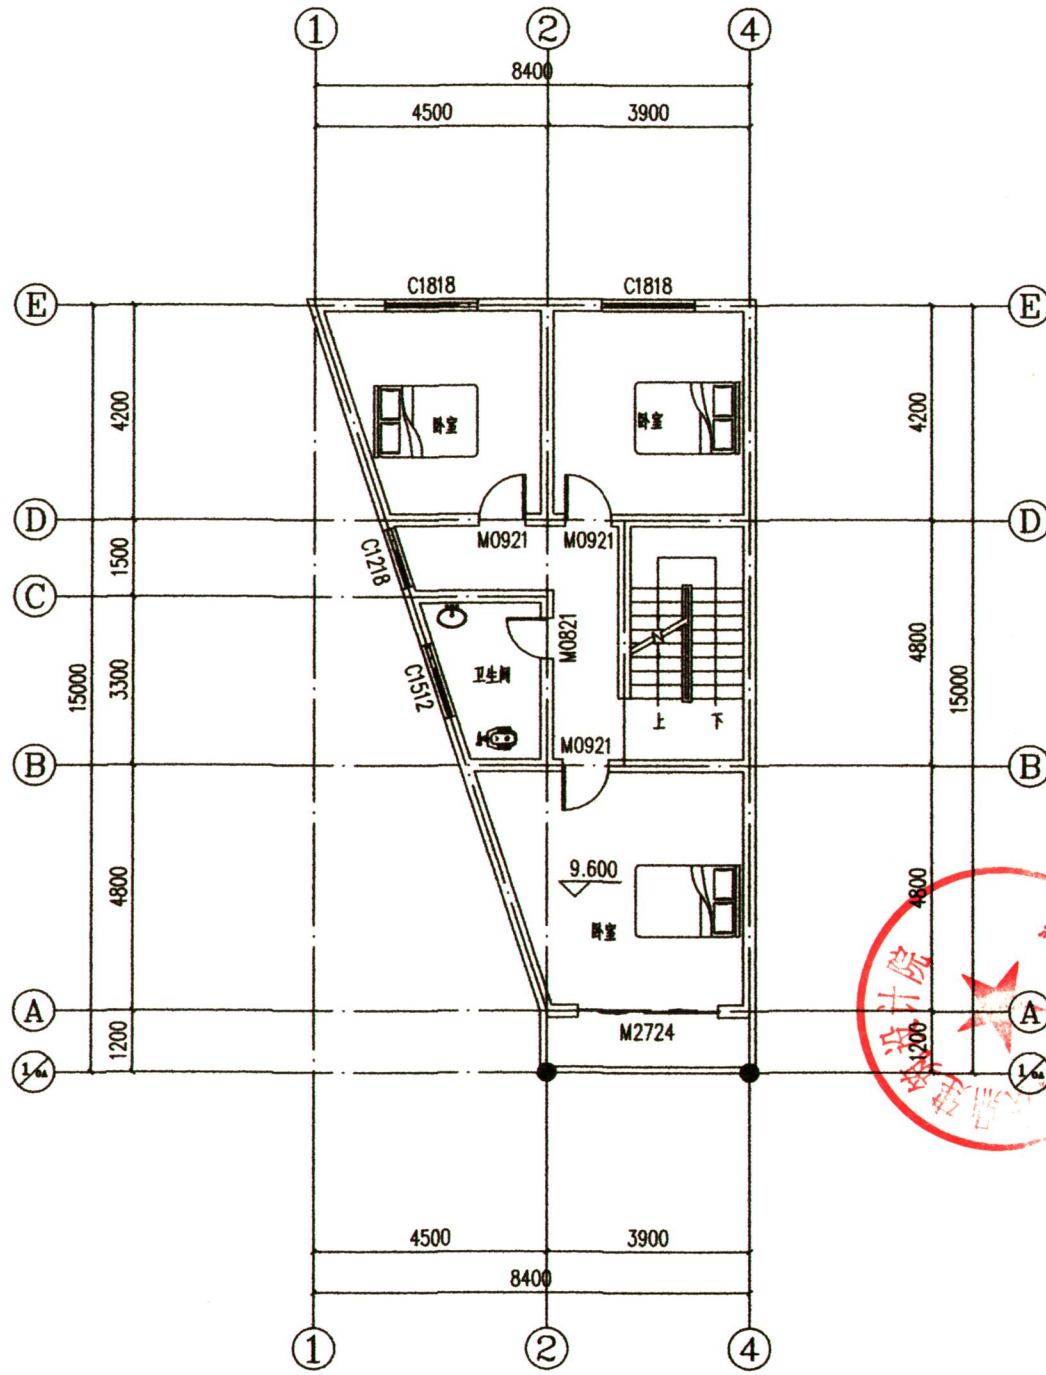


四层平面图 1:100
 建筑面积
 94.28m²

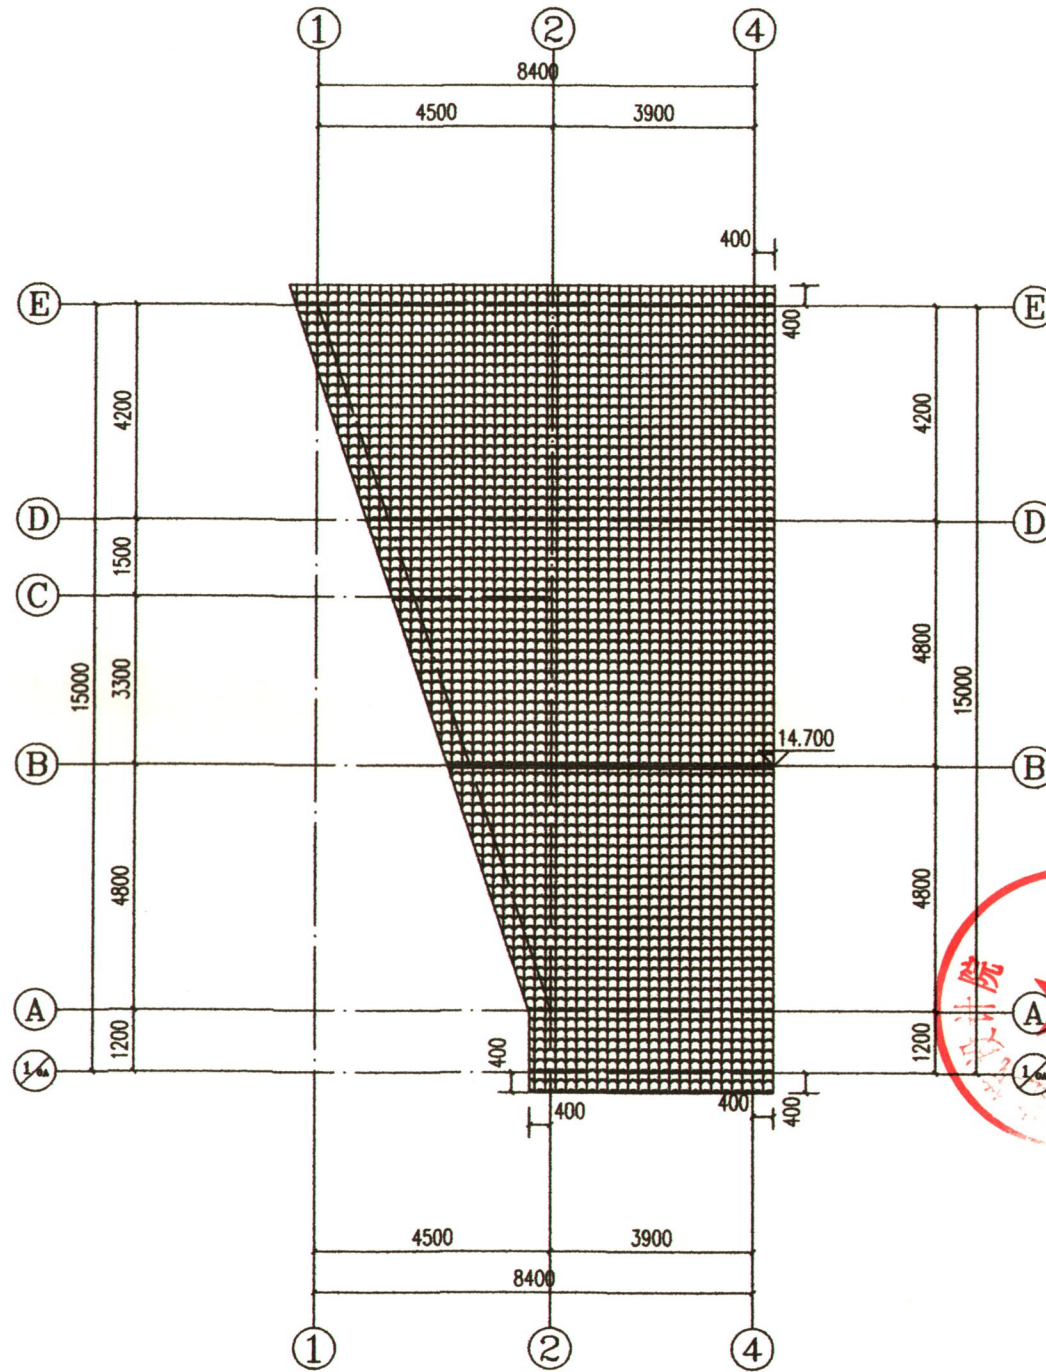

屋面层平面图 1:100

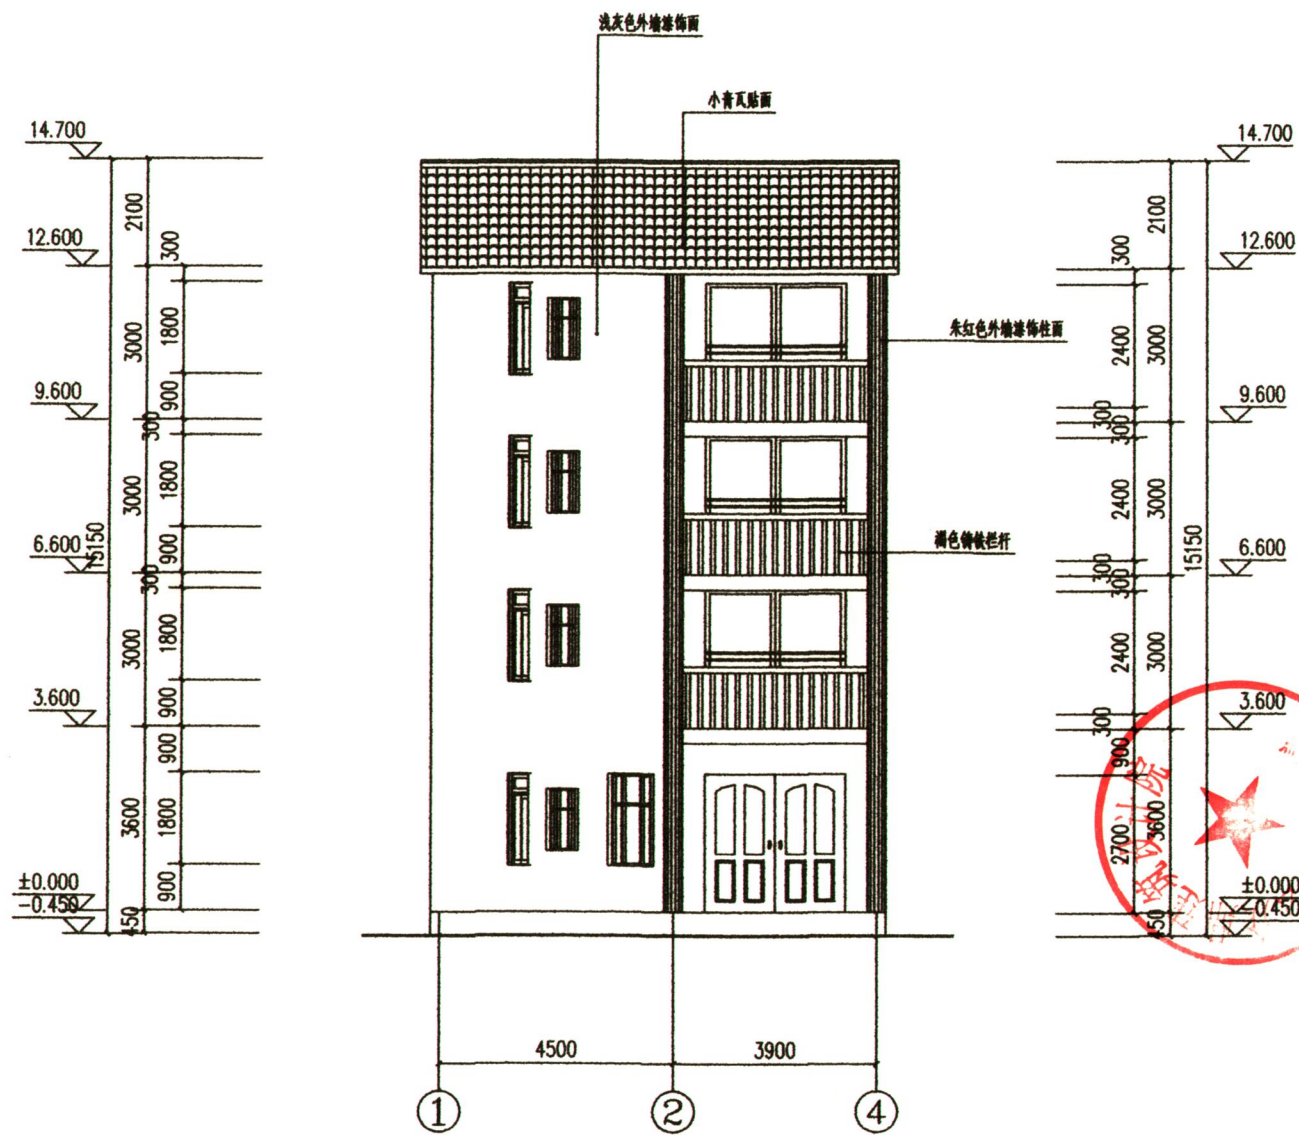

正立面 1:100

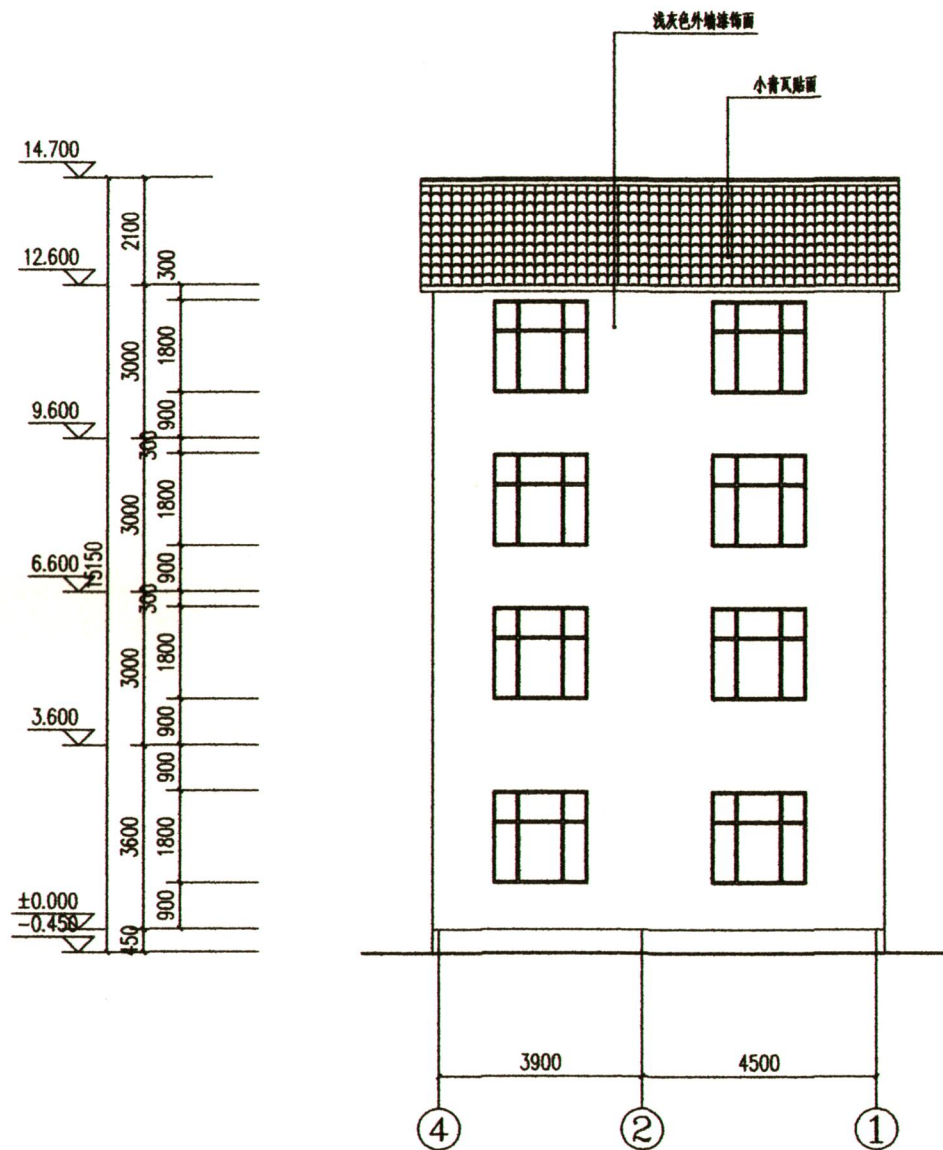

背立面 1:100

